




NETWORK RISER DIAGRAM

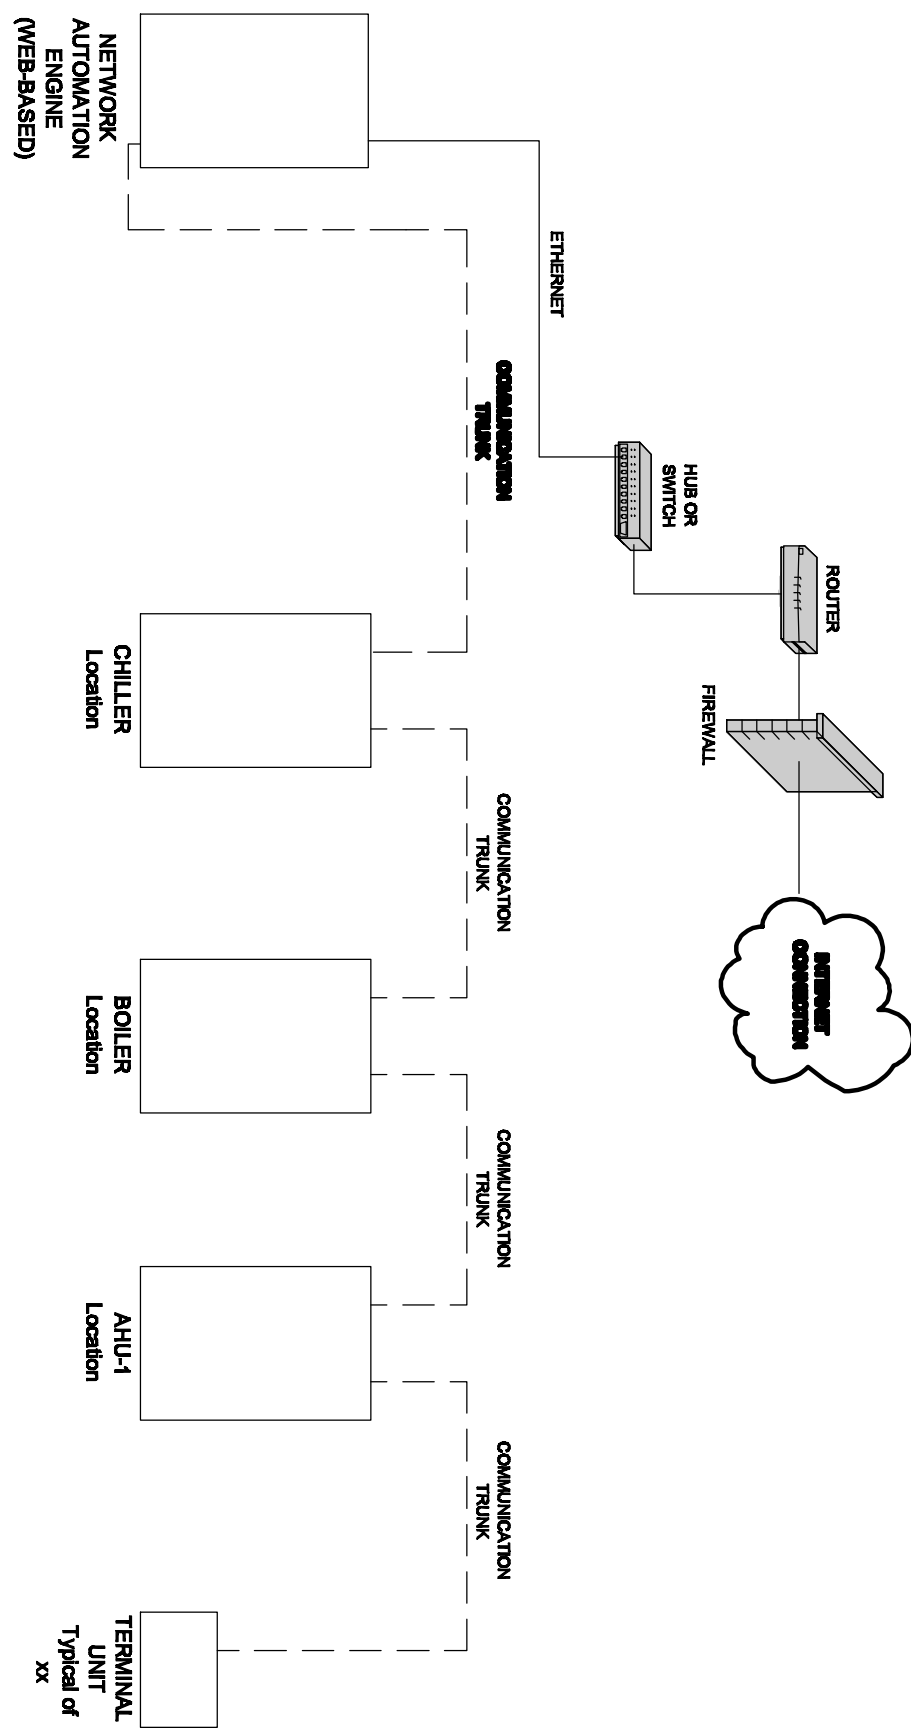

AH-4 & 6 DETAIL

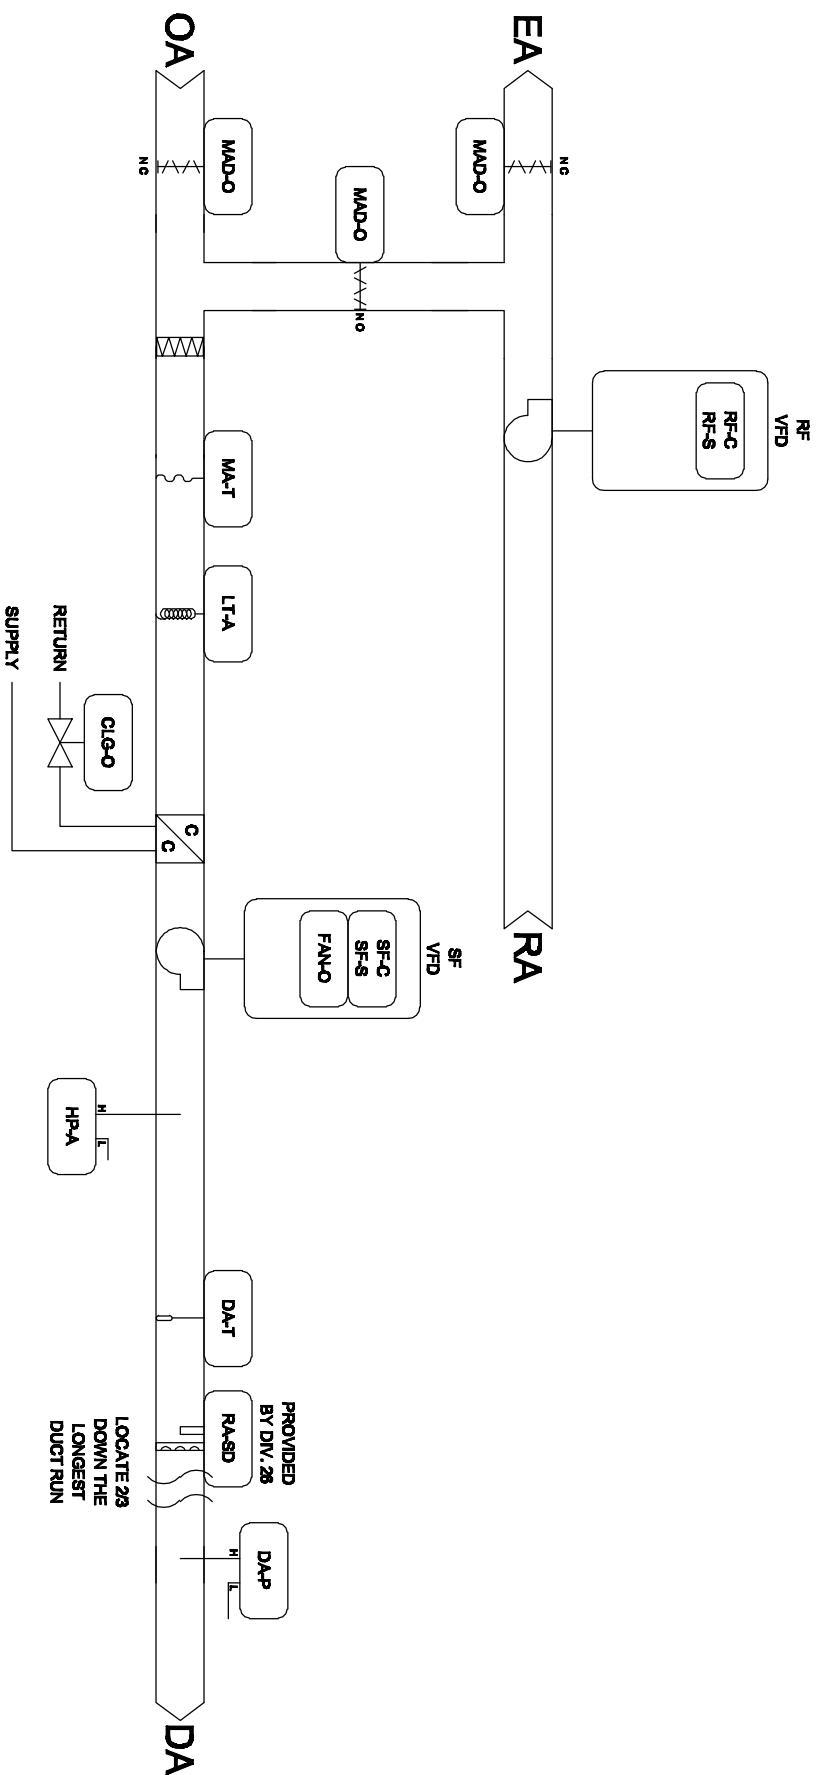


AH-1 DETAIL

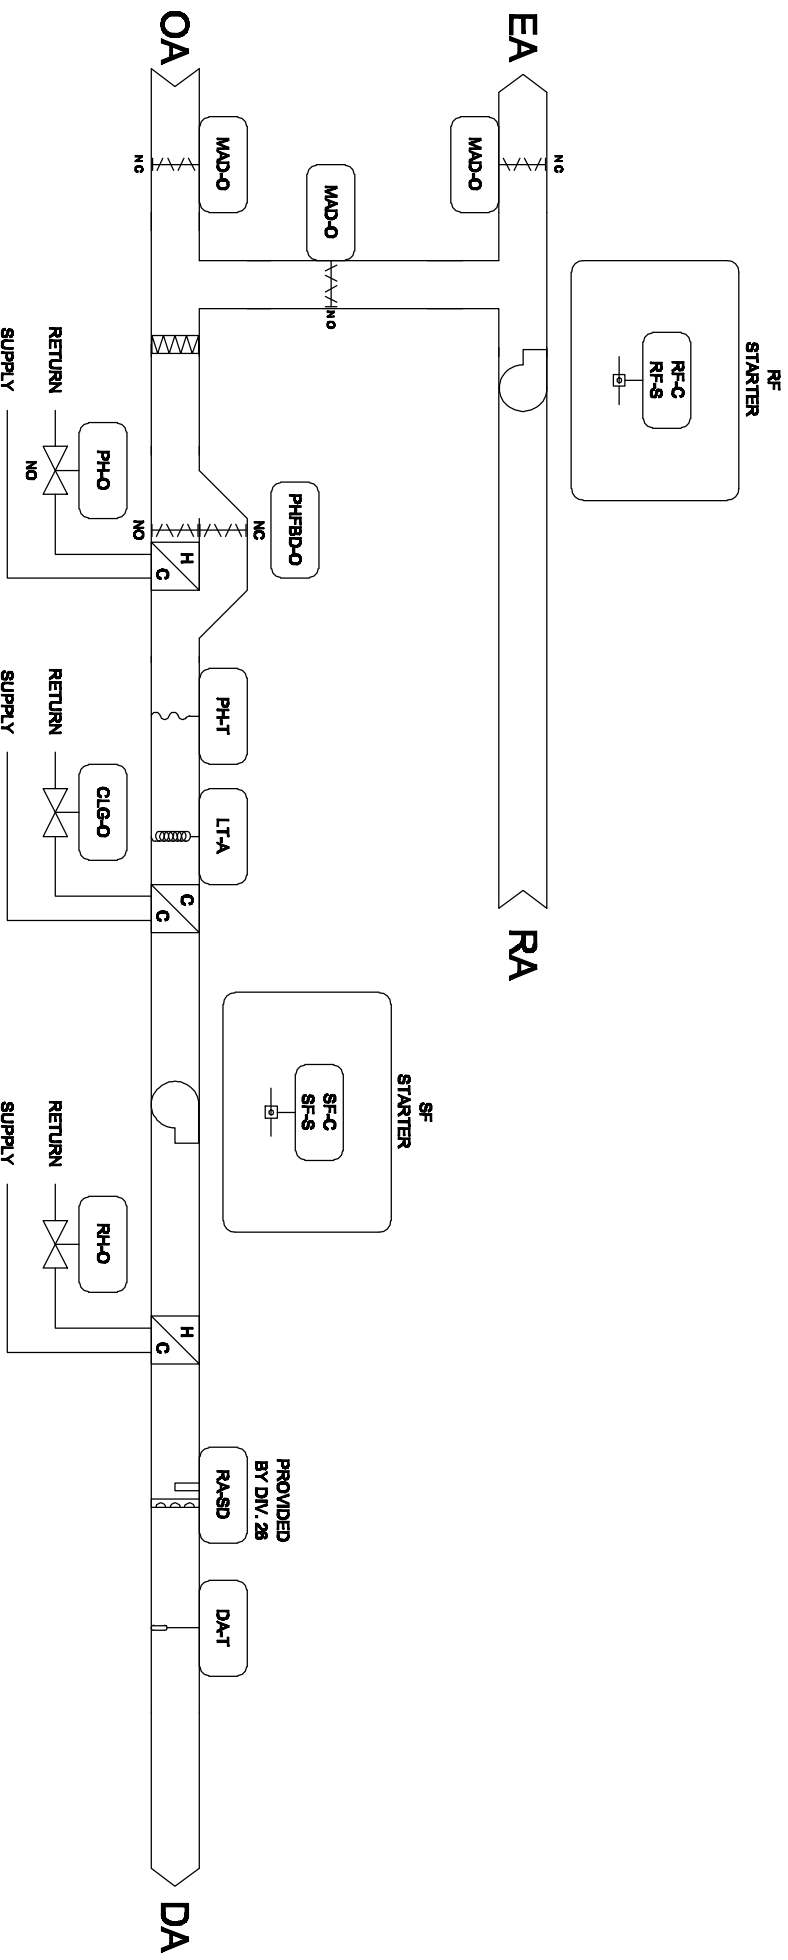


2x1

AH-2 & 3 DETAIL

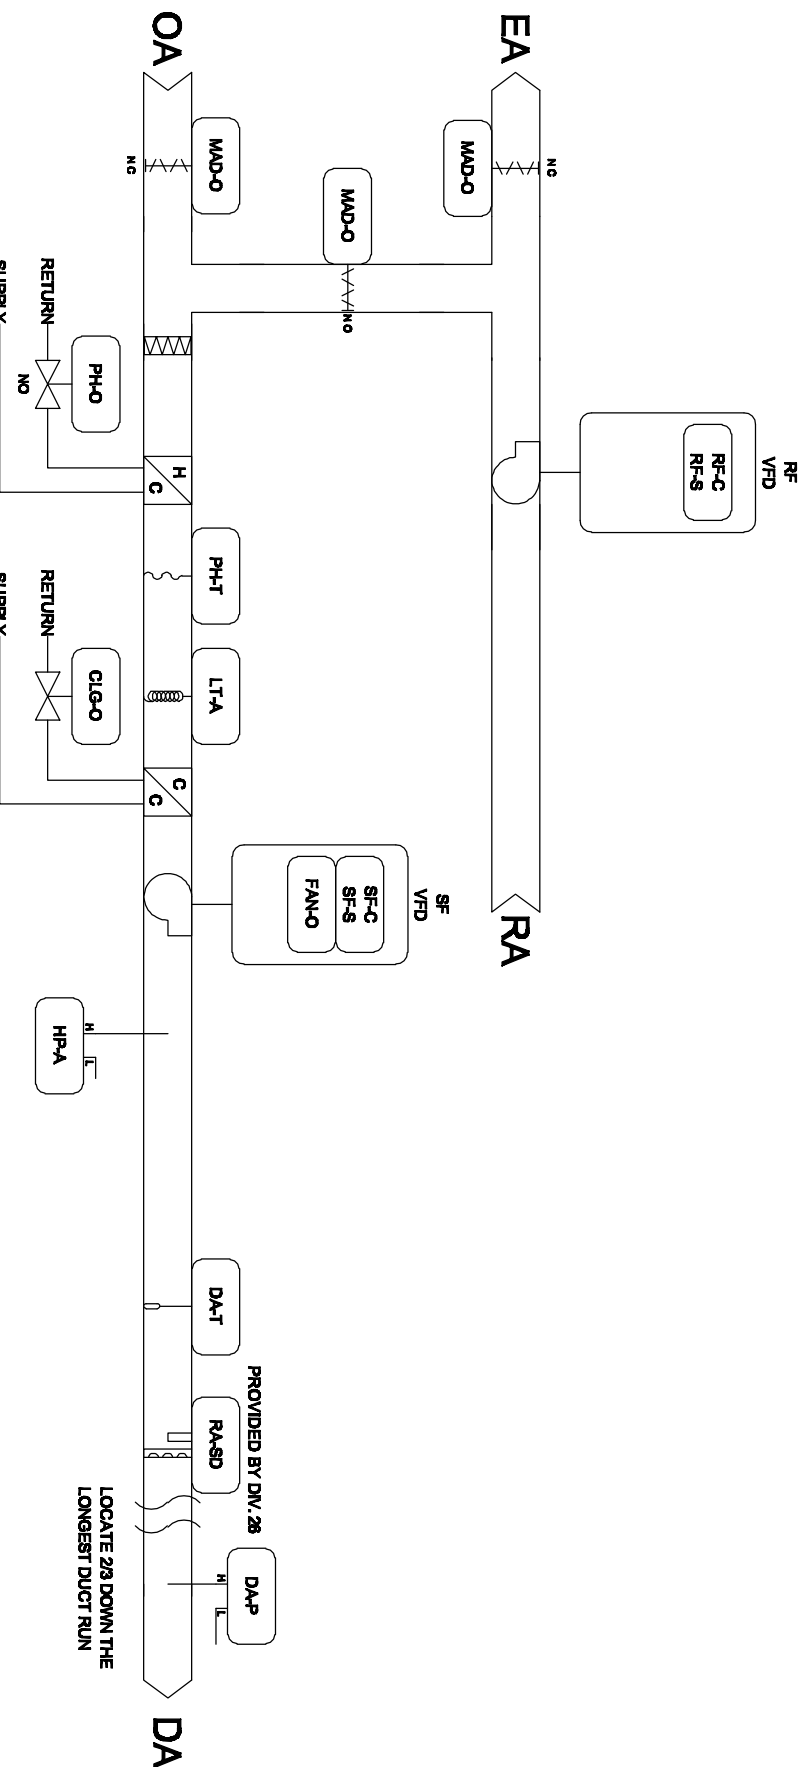

HX-1 & PUMP DETAIL

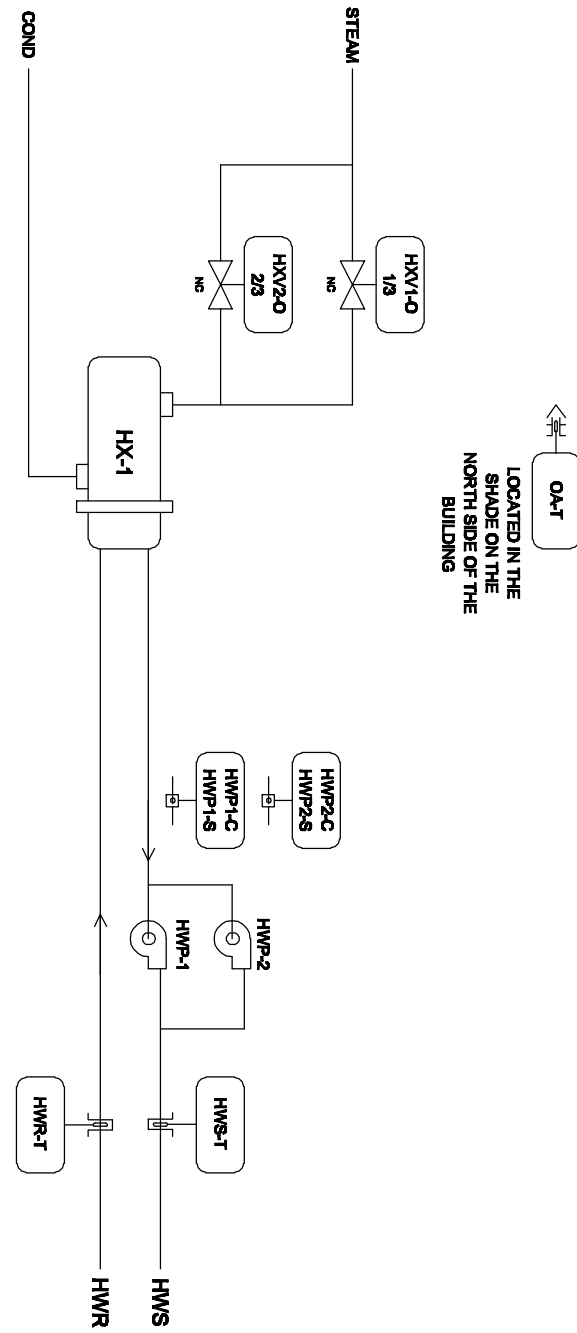

1 ENERGY MANAGEMENT SYSTEM (EMS)

SCALE: NTS

CONSULTANTS:

LP Consulting Engineers, Inc.
685 W. Jackson Ave., Suite 101, Chicago, IL 60612
P 312.467.1515
www.lpconsulting.com
John R. 10/10/09



ARCHITECT/ENGINEERS:

HMC Architects
1827 E. Pe Avenue, Studio 103, Fresno, CA 93720
T 559.322.2444 / www.hmcarchitects.com

Drawing Title
ENERGY MANAGEMENT SYSTEM (EMS)

Approved Project Director

Project Title
BUILDING 24 SEISMIC CORRECTION AND ADDITION

Location
VAMC FRESNO, CA

Date
March 12, 2013

Checked
KK

Drawn
DN

Project Number
570-215

Building Number
24

Drawing Number
MH801

Dwg. 146 of 180

Office of
Construction and Facilities Management

